



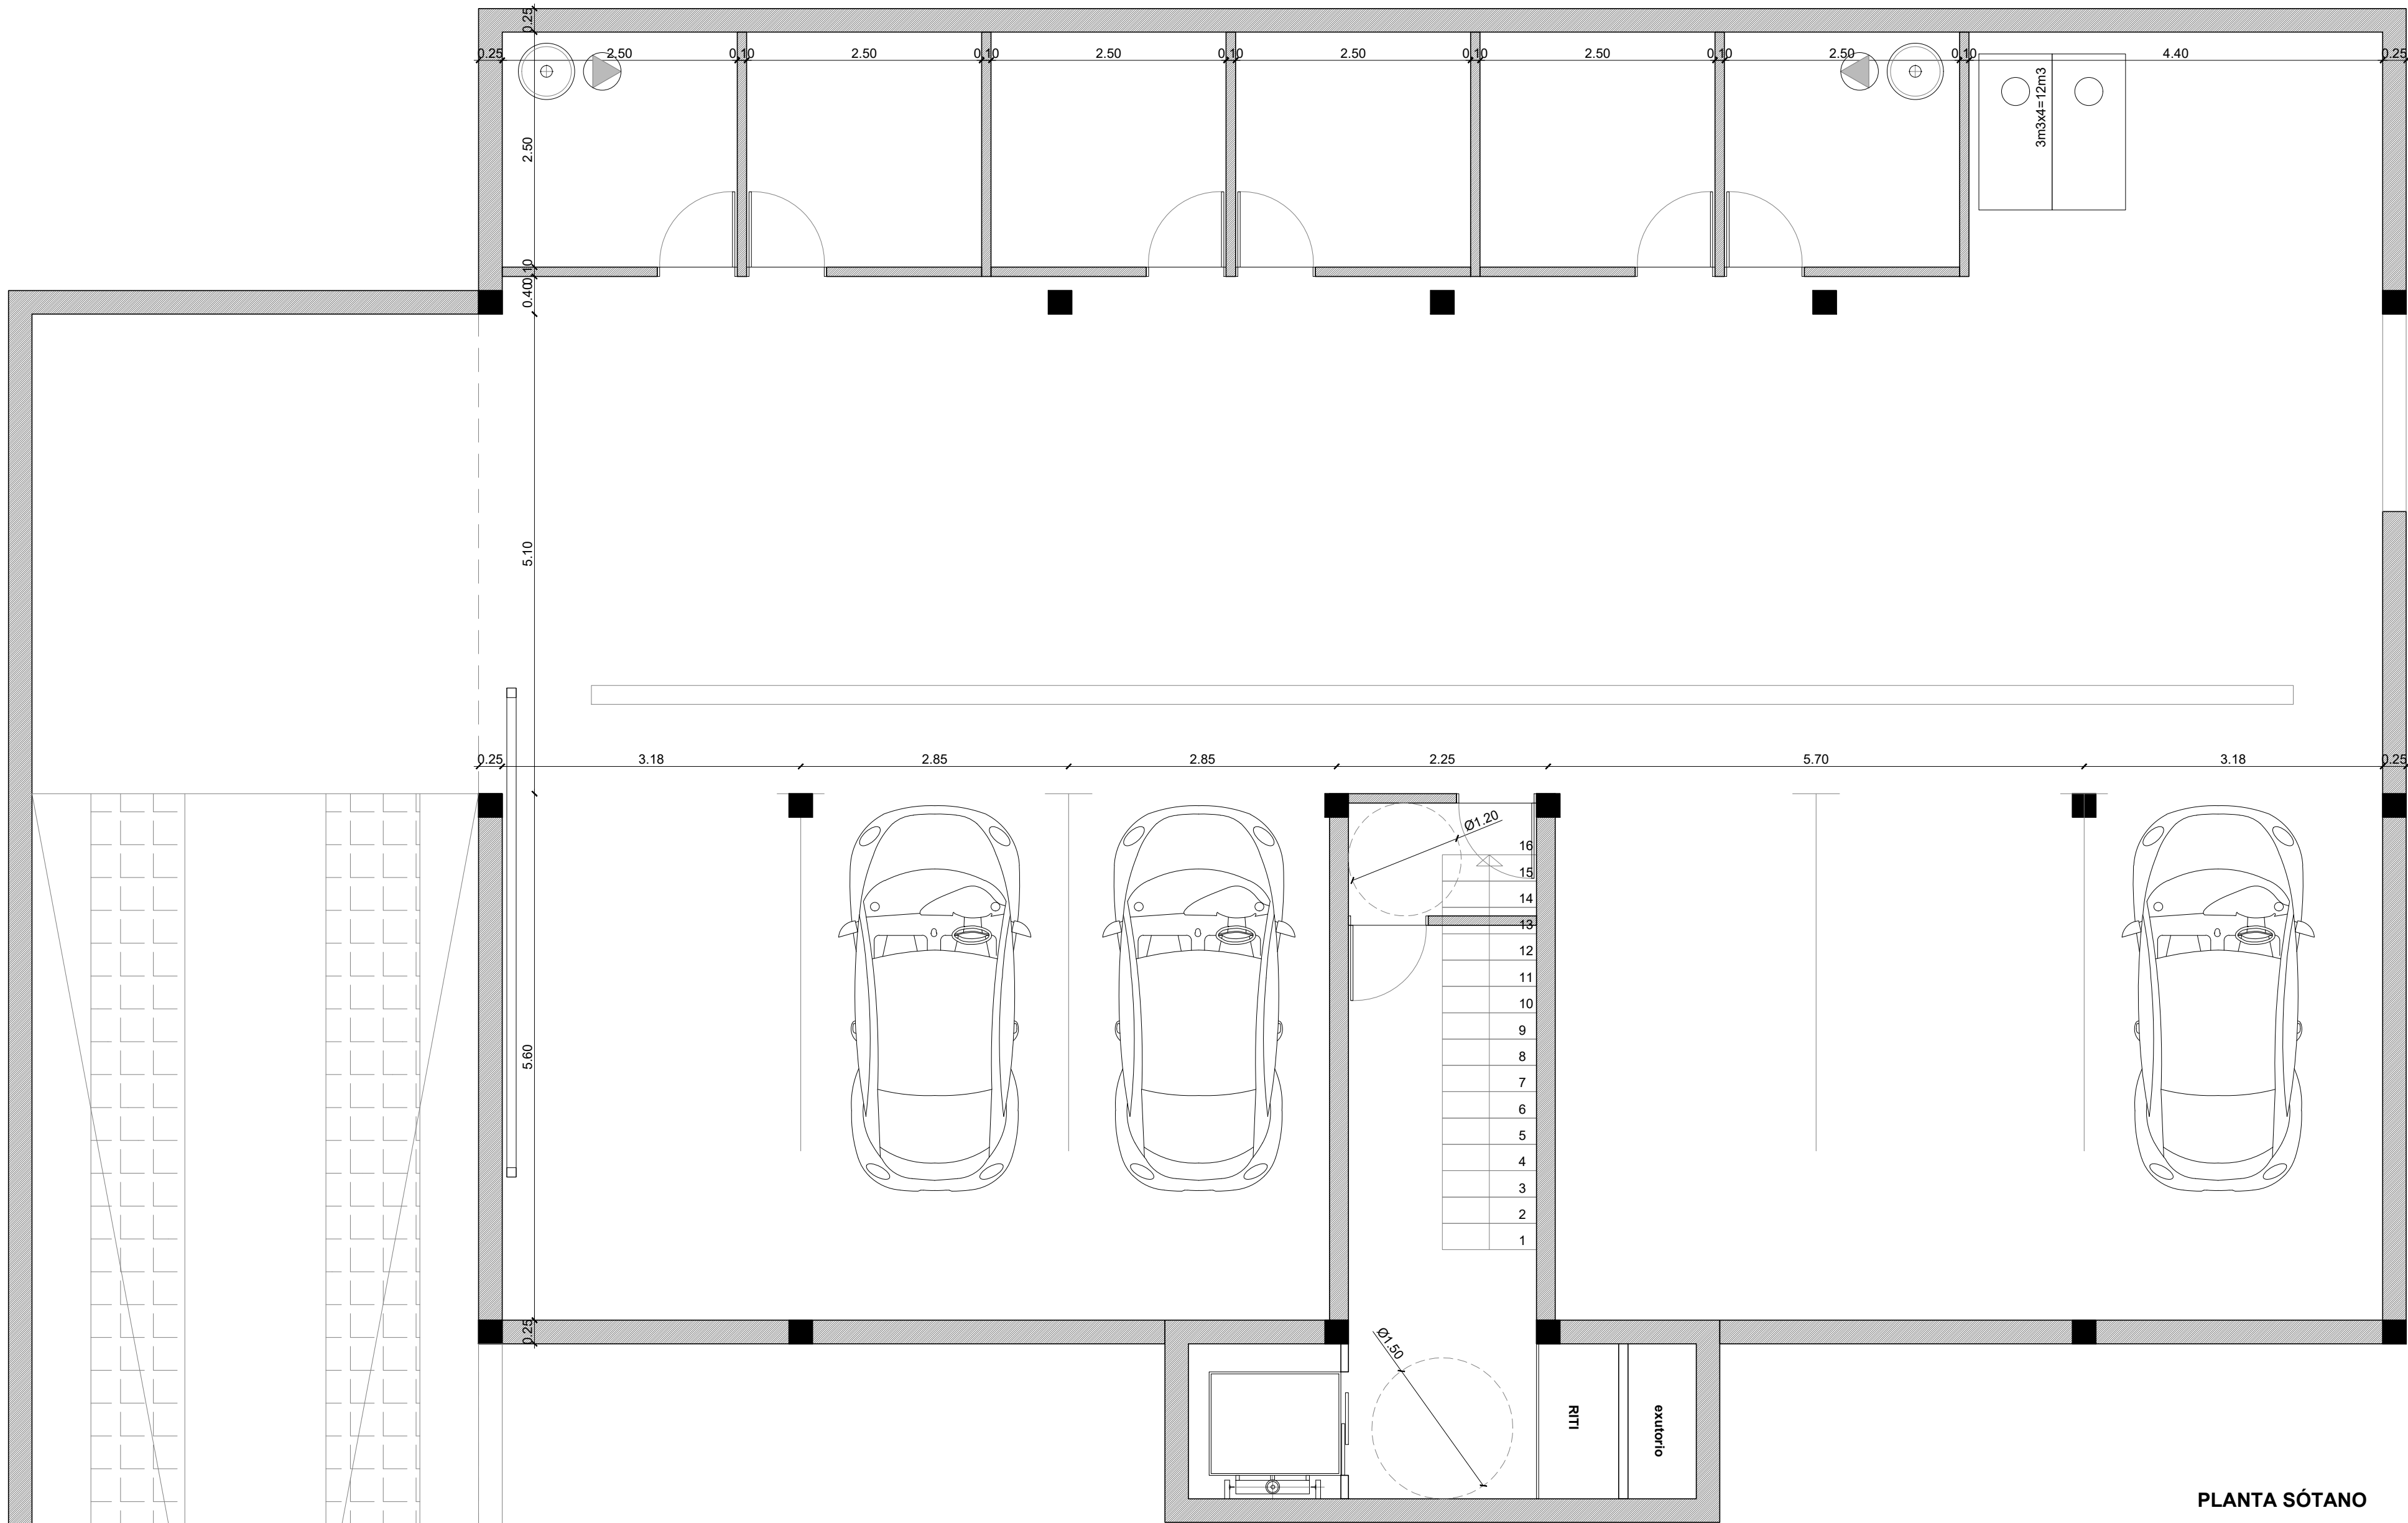

PLANTA SÓTANO

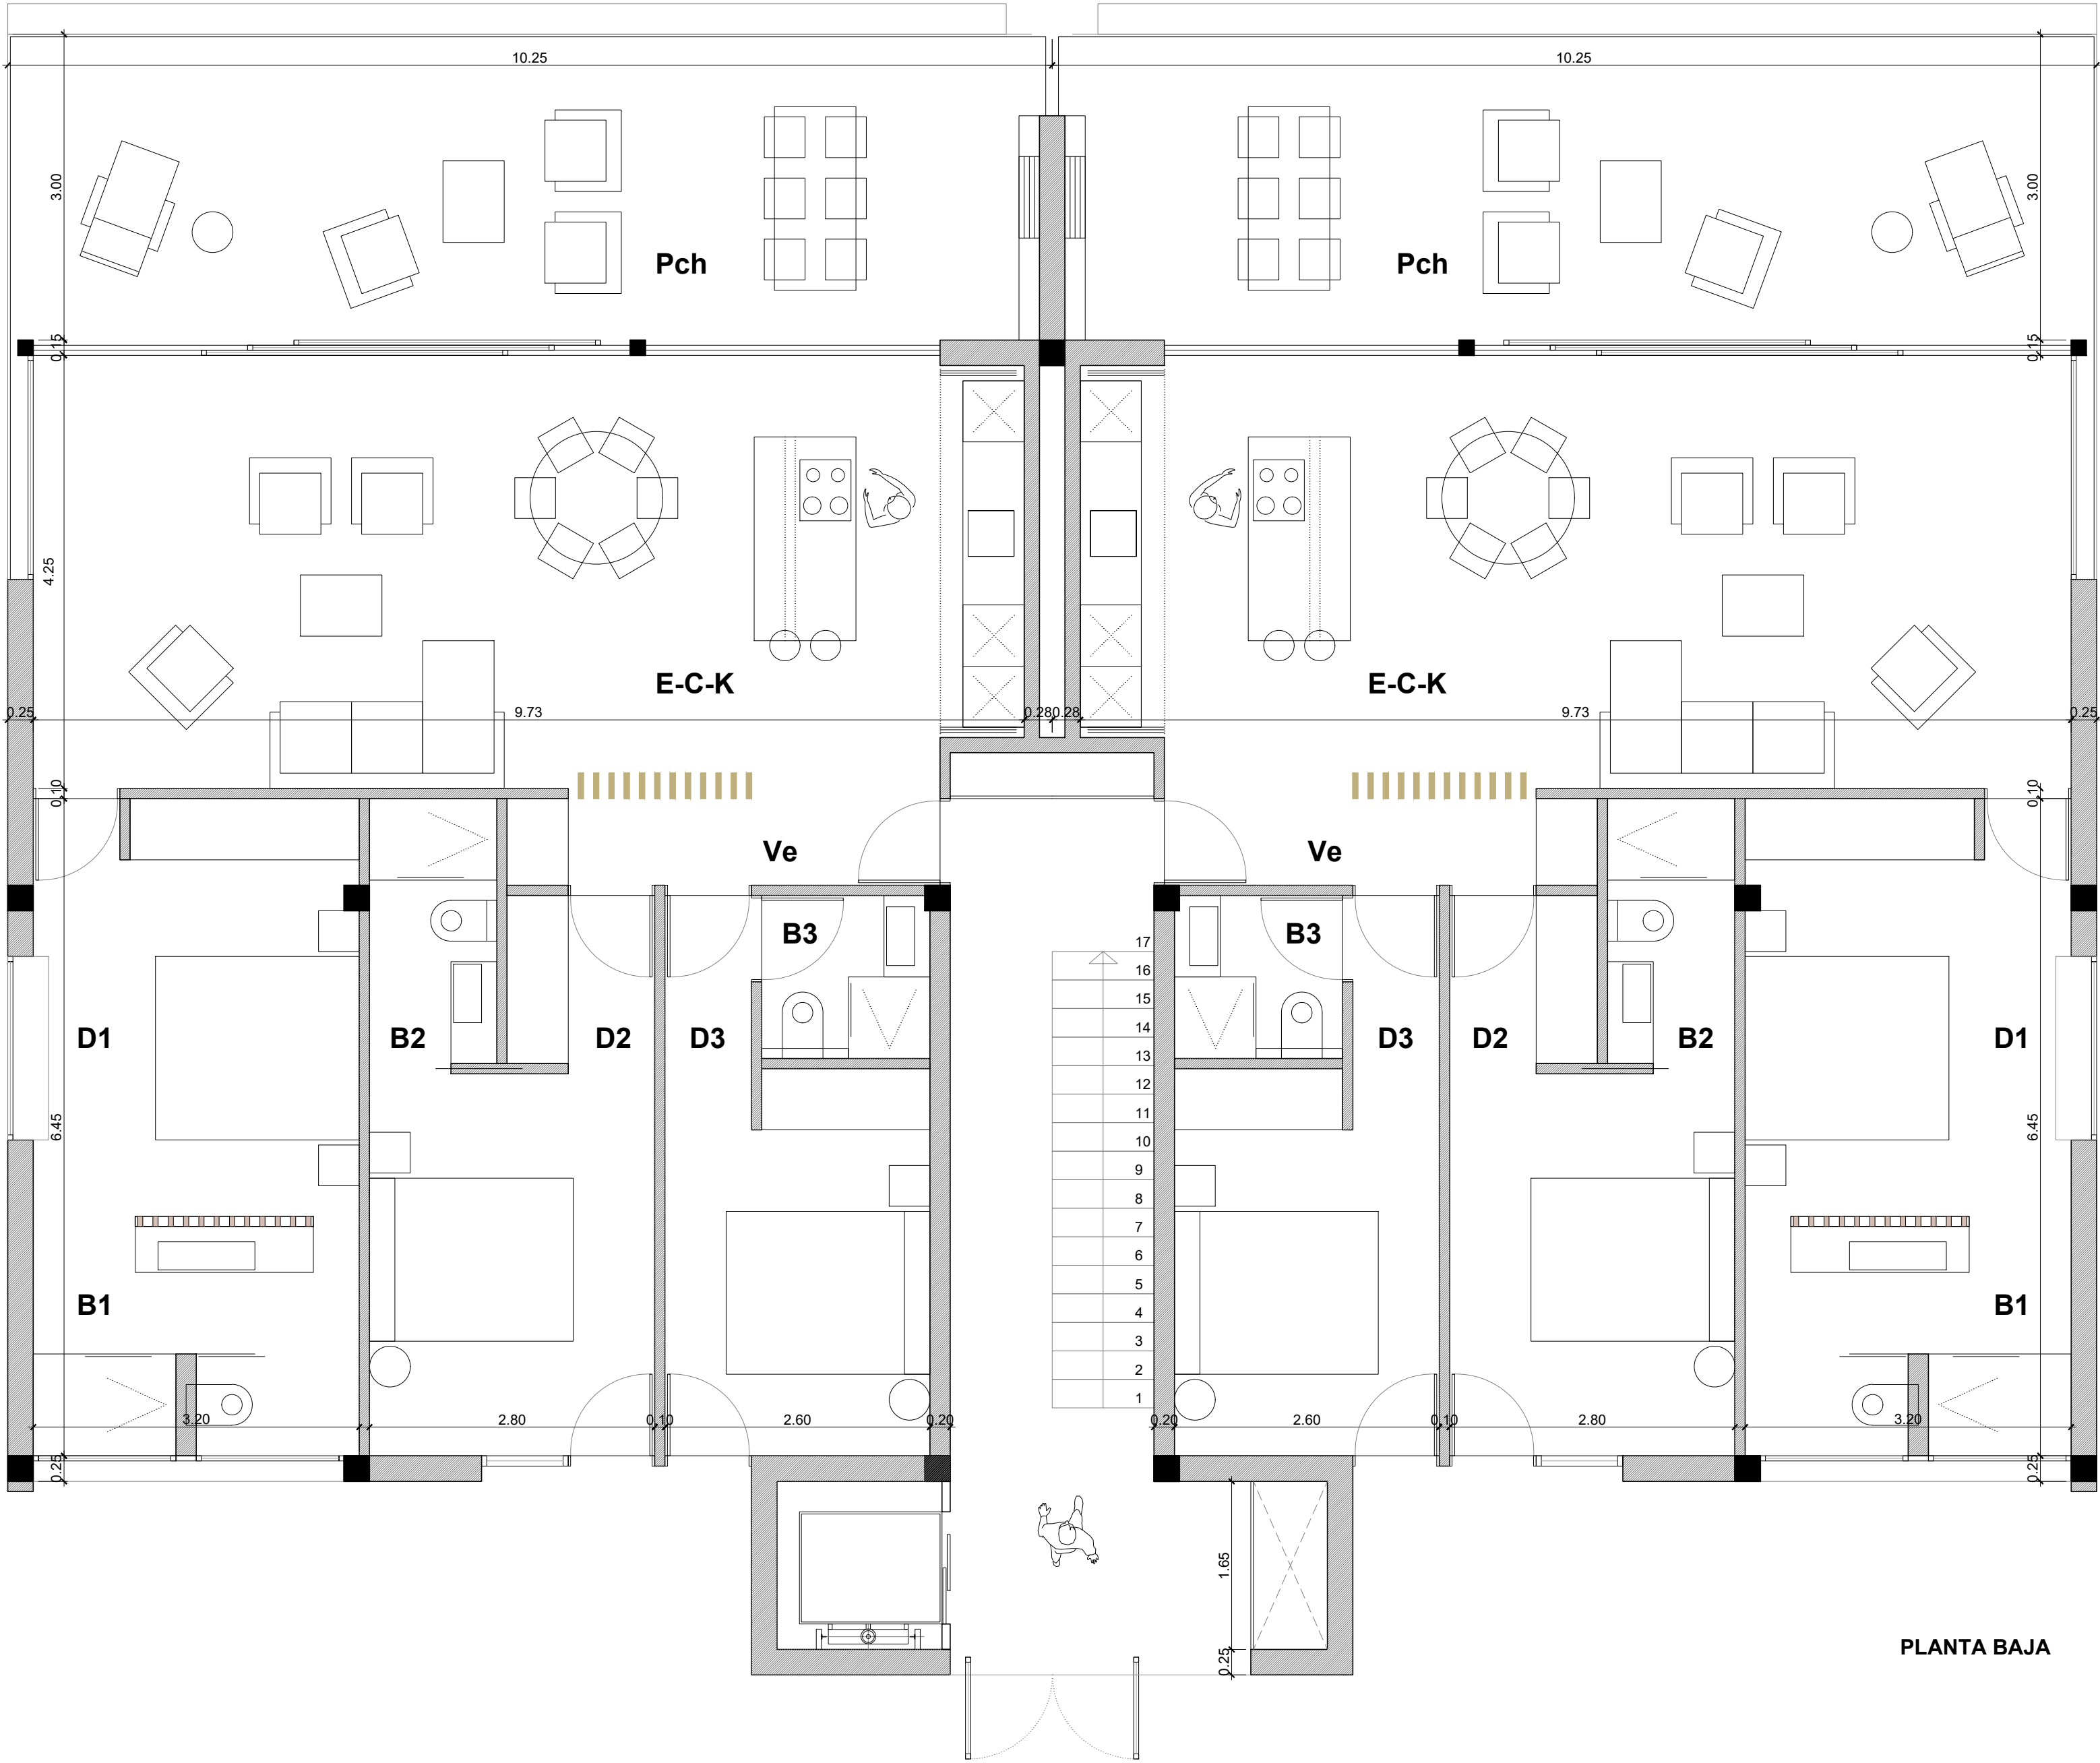

PLANTA BAJA

VIVIENDA TIPO A/B

		S.U.m²	S.I./Vent.m²	h.m	S.Trz.m²	S.Agua m²	S.Pch.50% ^{m²}	S.C. m²
EST/COM/COC	E-C-K	40.84	25.17	2.65				
VESTIBULO	Ve	3.61	-	2.40				
DORMITORIO 1	D1	13.44	2.16	2.65				
BANO 1	B1	7.20	3.20+vm	2.65				
DORMITORIO 2	D2	13.04	4.50	2.65				
BANO 2	B2	3.25	vm	2.40				
DORMITORIO 3	D3	11.32	2.25	2.65				
BANO 3	B3	2.64	vm	2.40				
PORCHE	Pch	30.75		2.65			15.37	
TOTAL		126.09					15.37	107.65

PROYECTO
2 BLOQUES AISLADOS DE 6 VIVIENDAS
FASE
BÁSICO
PLANO
PLANTA SÓTANO / BAJA distribución-cotas

Nº 3.0



FIRST MALLORCA
Leading Real Estate